


MODIFICATIONS

PROJECT: 20-214 WINTER SPECIAL
 28' X 64' 3" BD 2 BTH
 DRAWN BY: KACI ELLISON
 DATE: 02-06-19
 SCALE: 3/16" = 1'-0"

TITLE: LITERATURE PLAN
 FILENAME: 20-214 WINTER SPECIAL

SHEET: L-101
 PROPRIETARY AND CONFIDENTIAL
 THESE PLANS AND ANY INFORMATION CONTAINED
 HEREIN ARE THE PROPERTY OF CHAMPION
 MANUFACTURED HOMES AND SHOULD NOT BE REPRODUCED
 OR COPIED IN ANY MANNER WITHOUT THE WRITTEN
 PERMISSION OF CHAMPION

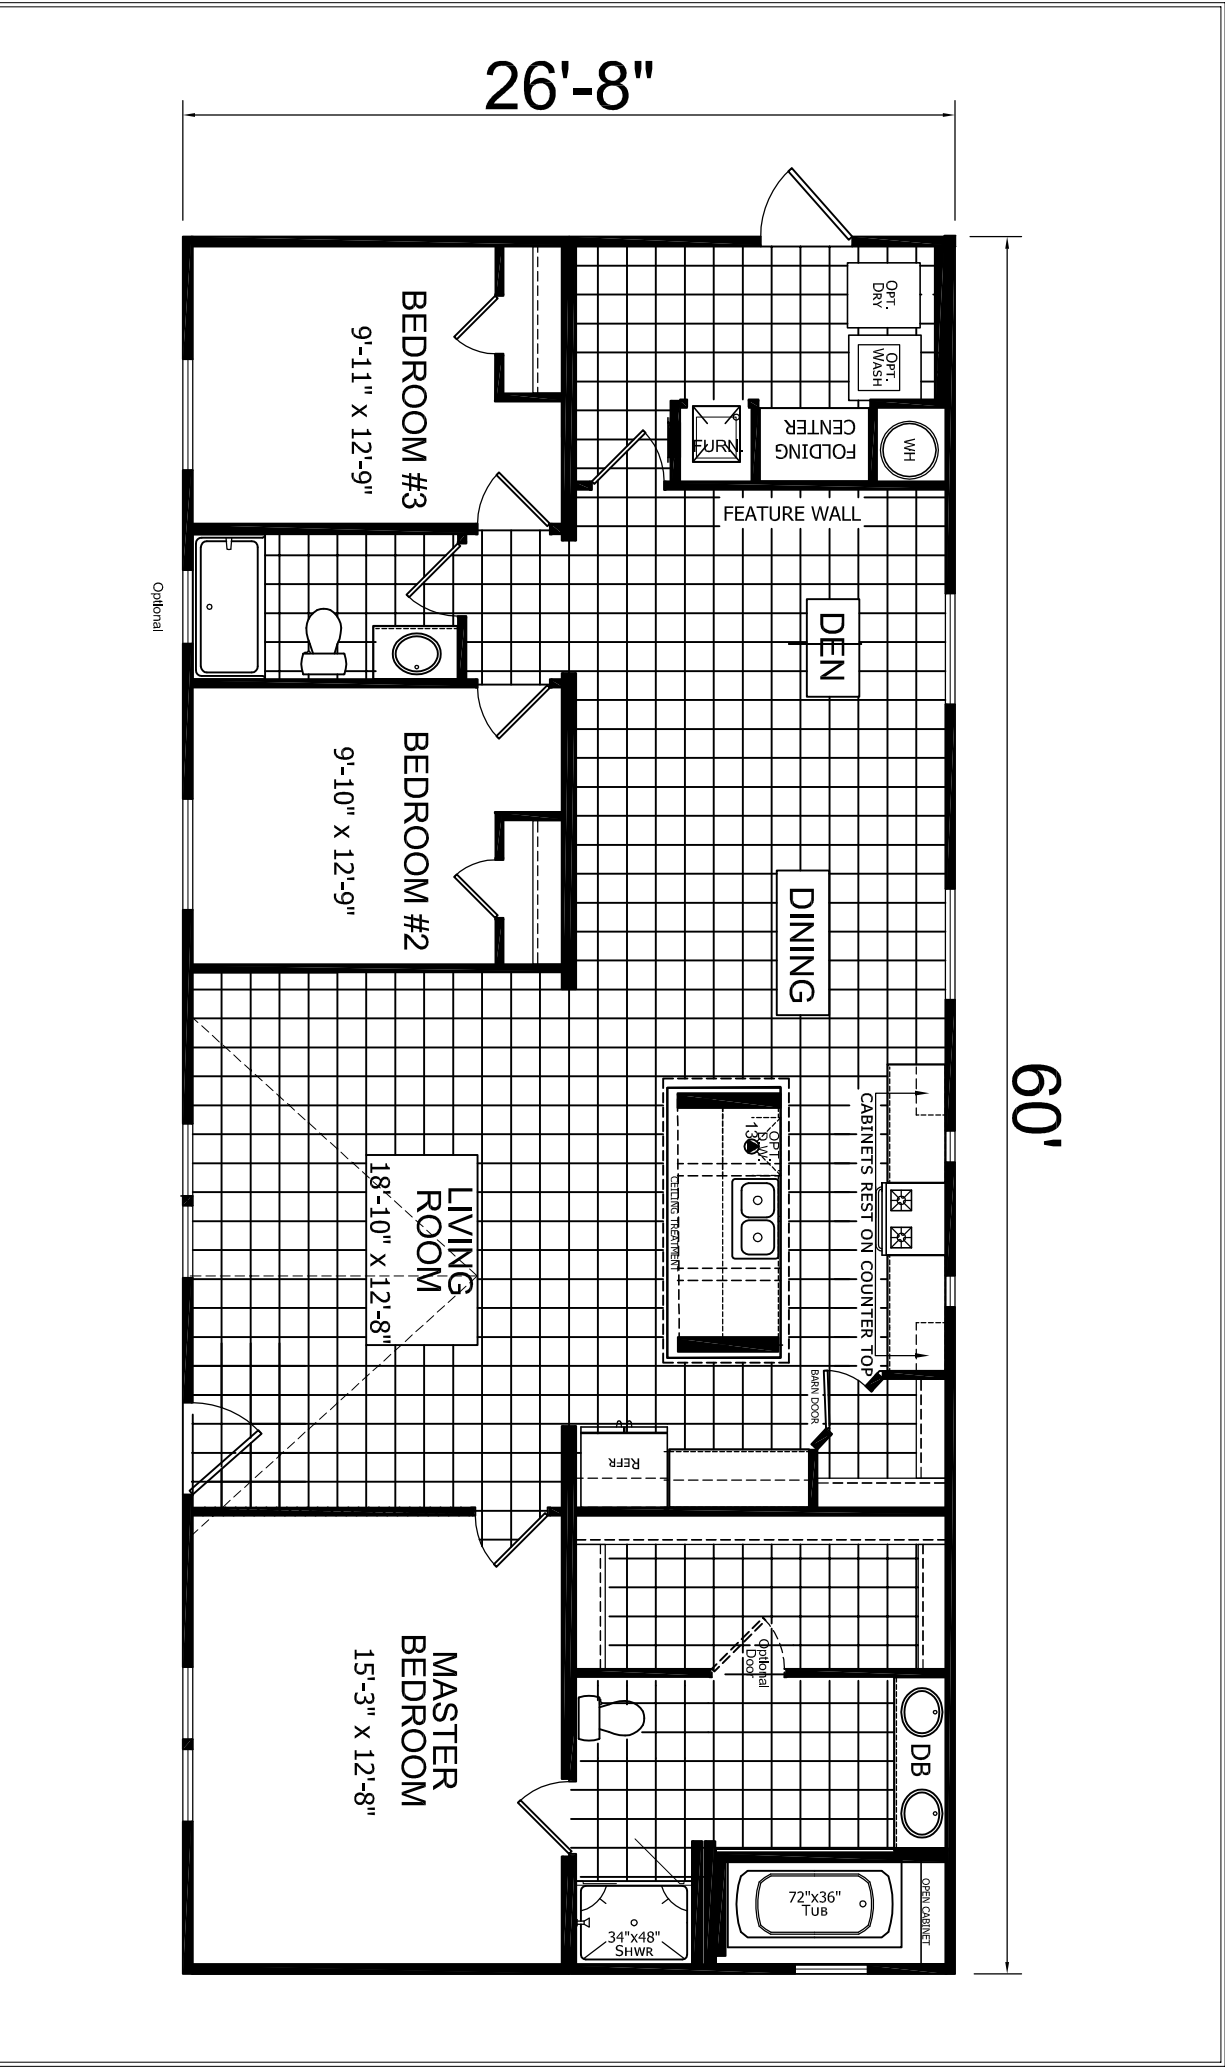

26'-8"

60'

Optional